


Bilag 2: Oversigtskort

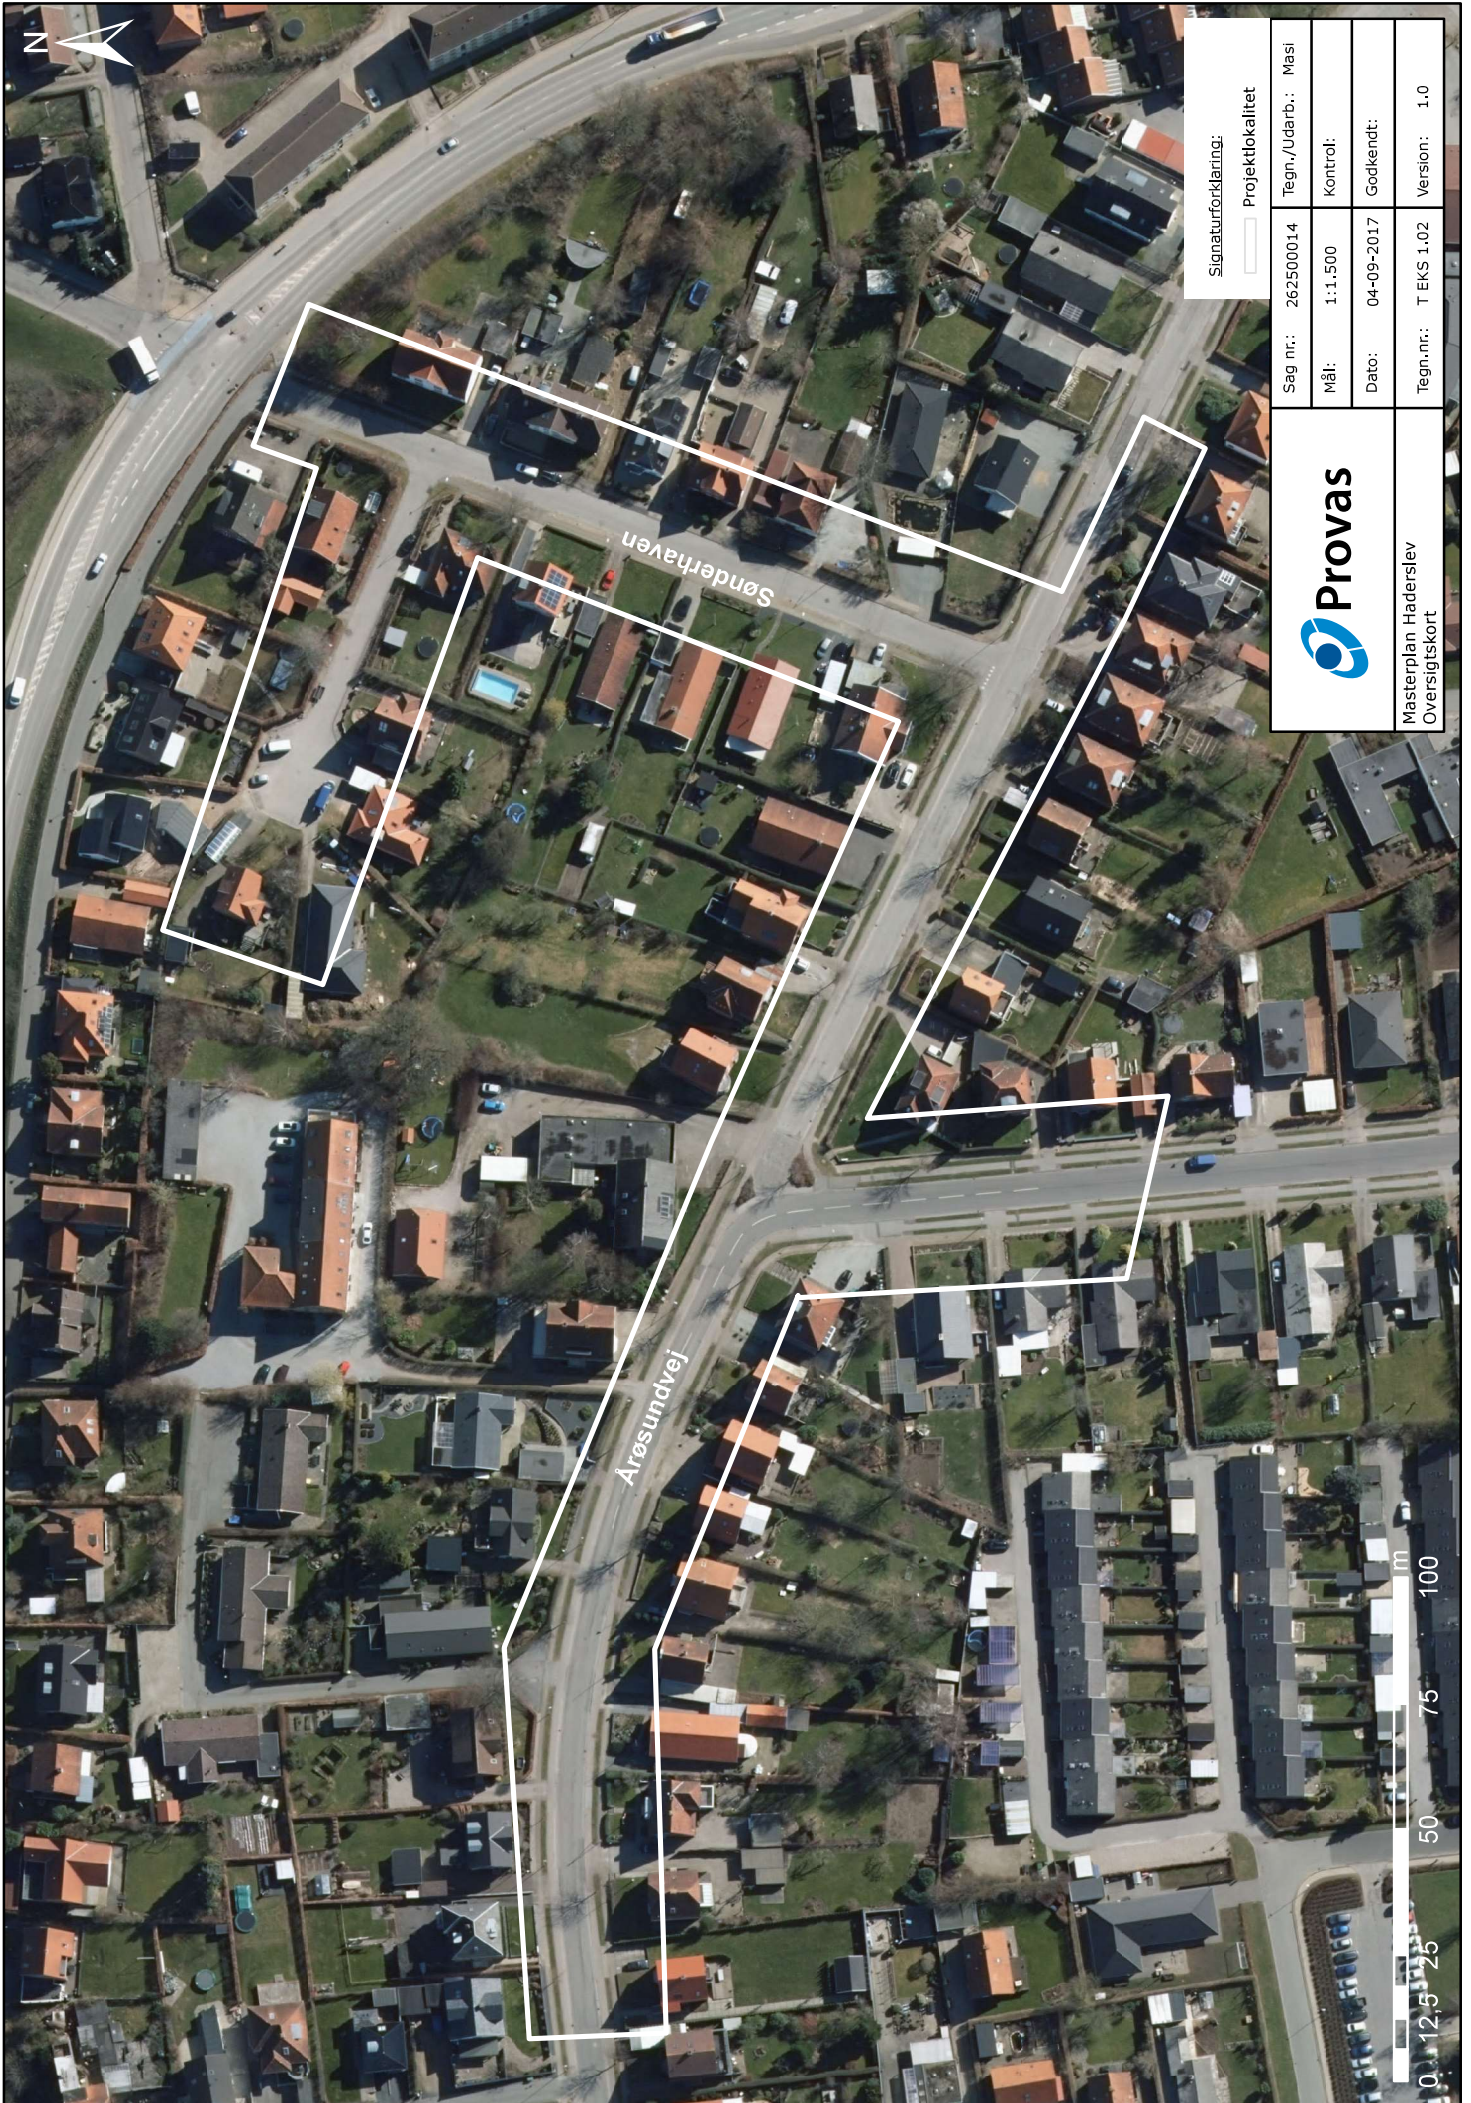

Signaturforklaring:

▭ Projektlokalitet

Sag nr.:	262500014	Tegn./Udarb.:	Masi
Mål:	1:1.500	Kontrol:	
Dato:	04-09-2017	Godkendt:	
Tegn.nr.:	T EKS 1.02	Version:	1.0



Masterplan Haderslev
Oversigtskort